



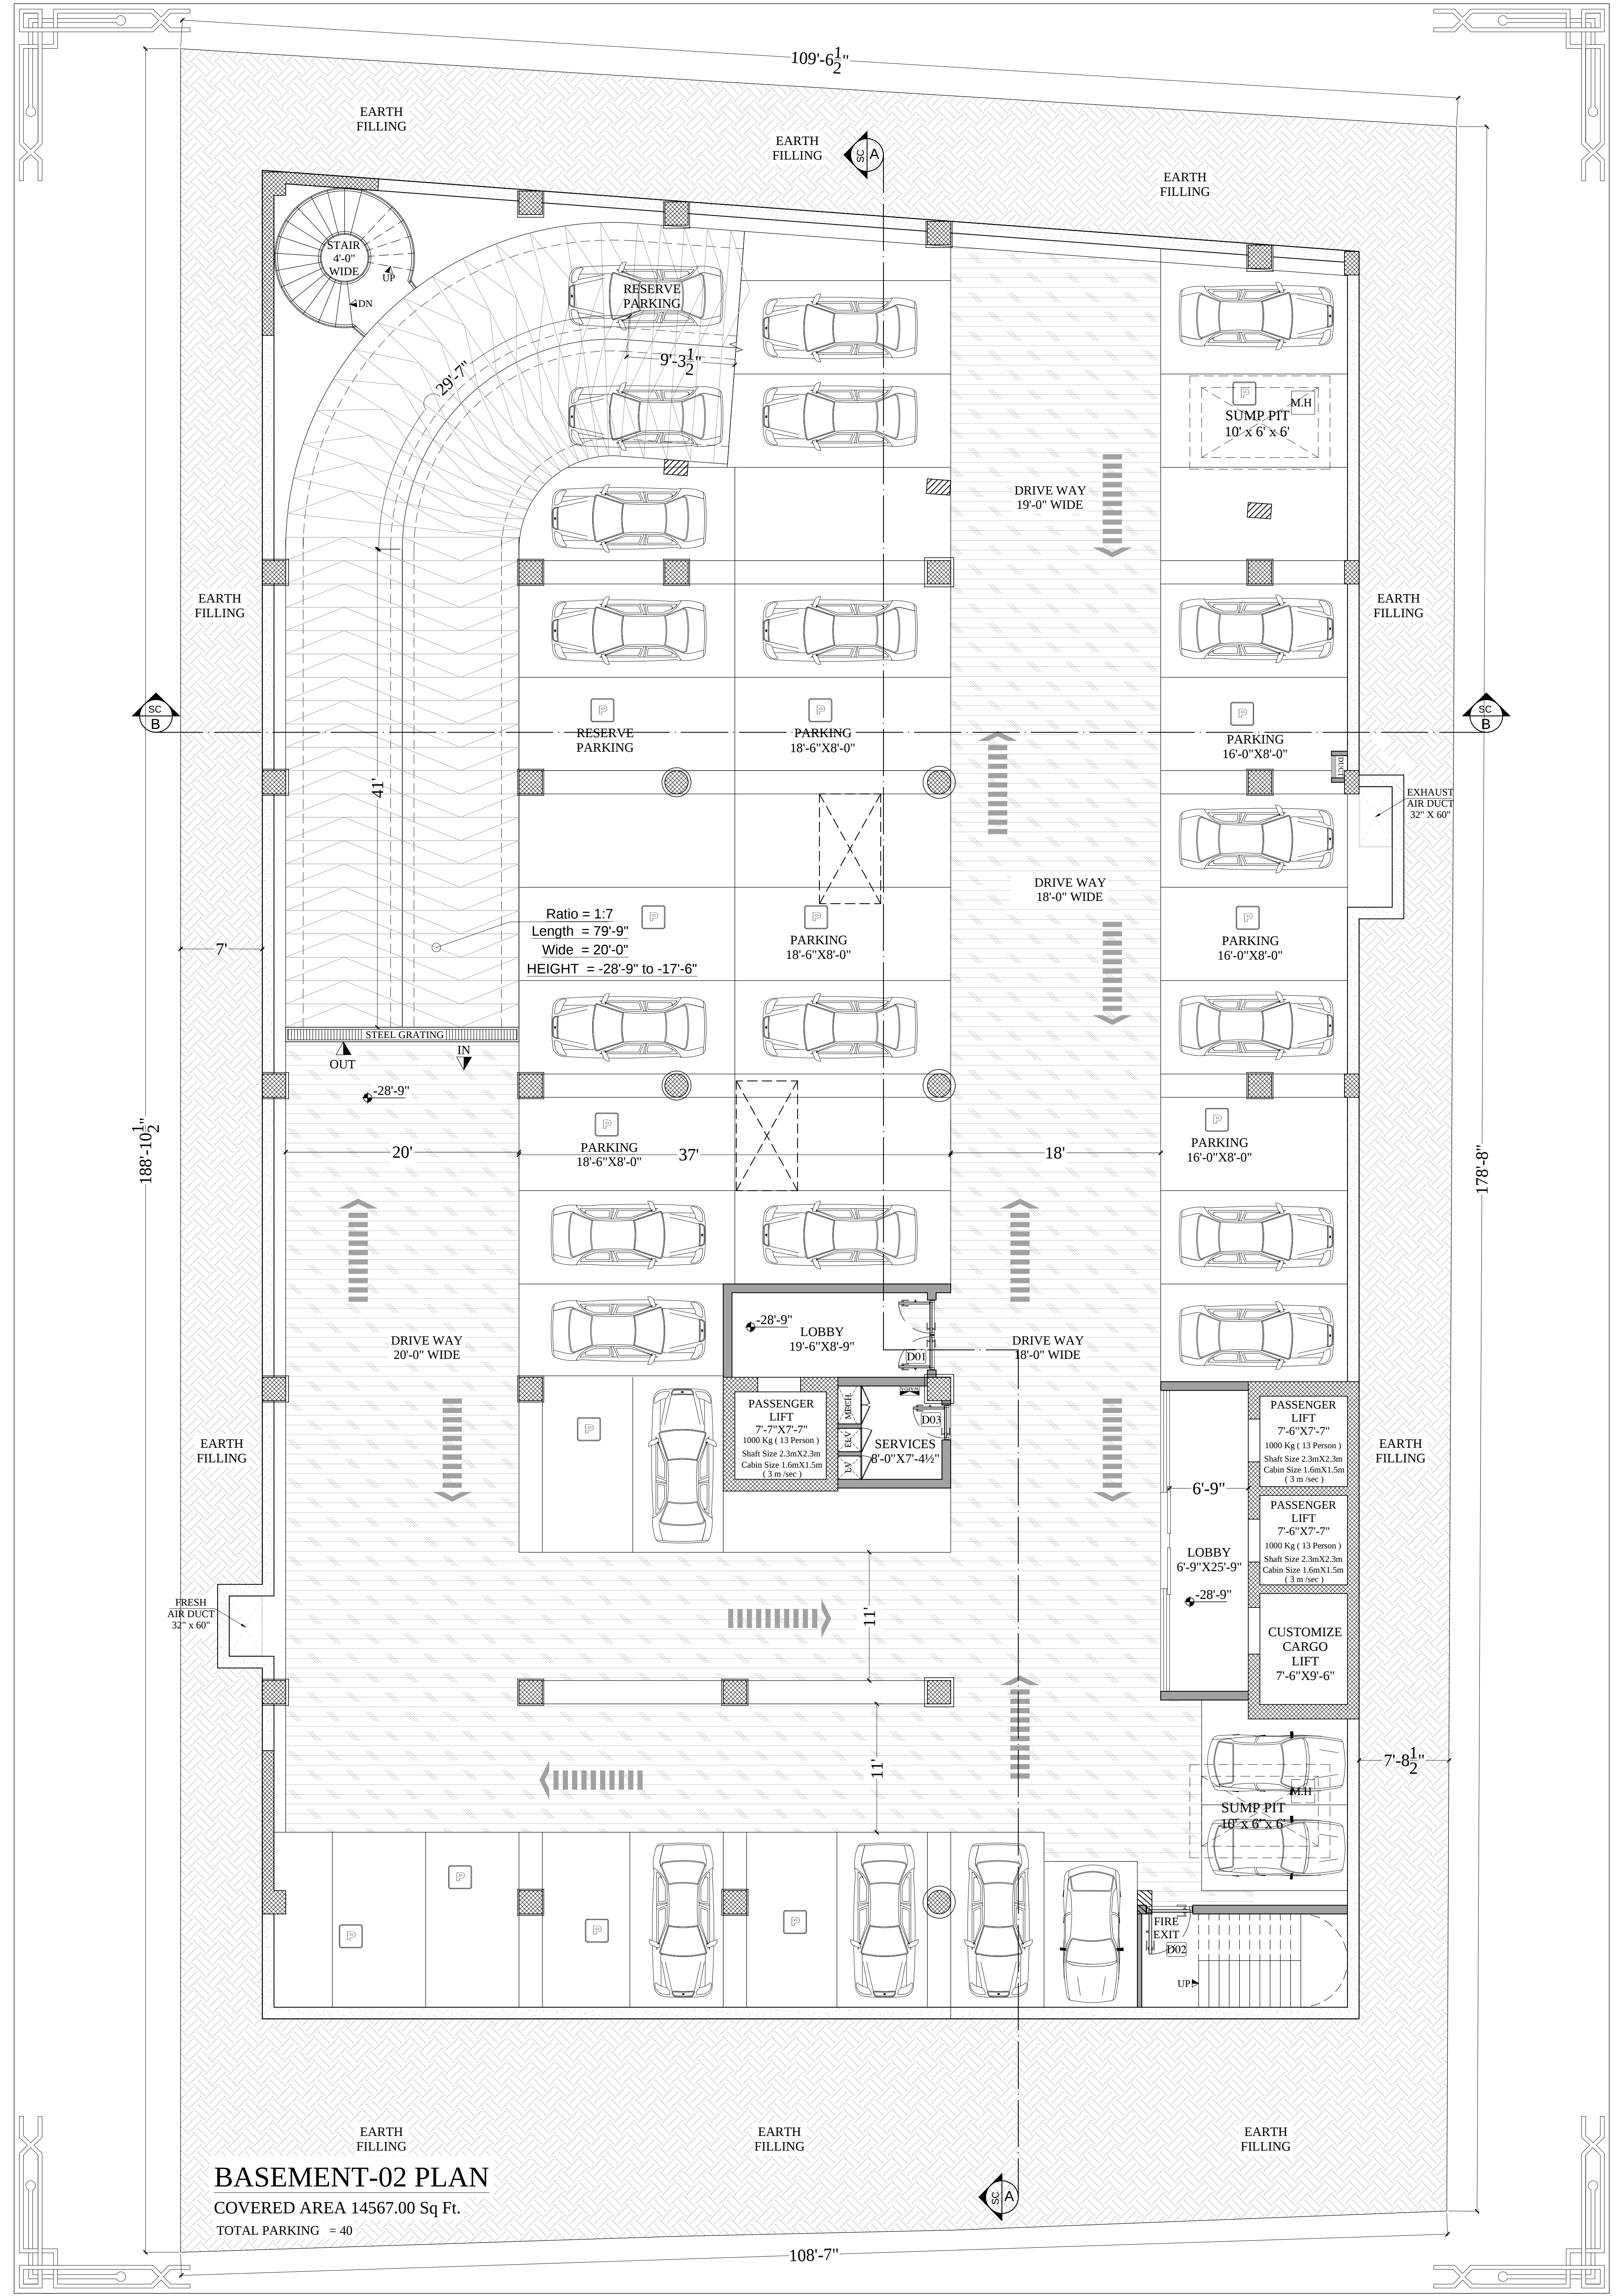

BASEMENT-02 PLAN
COVERED AREA 14567.00 Sq Ft.
TOTAL PARKING = 40

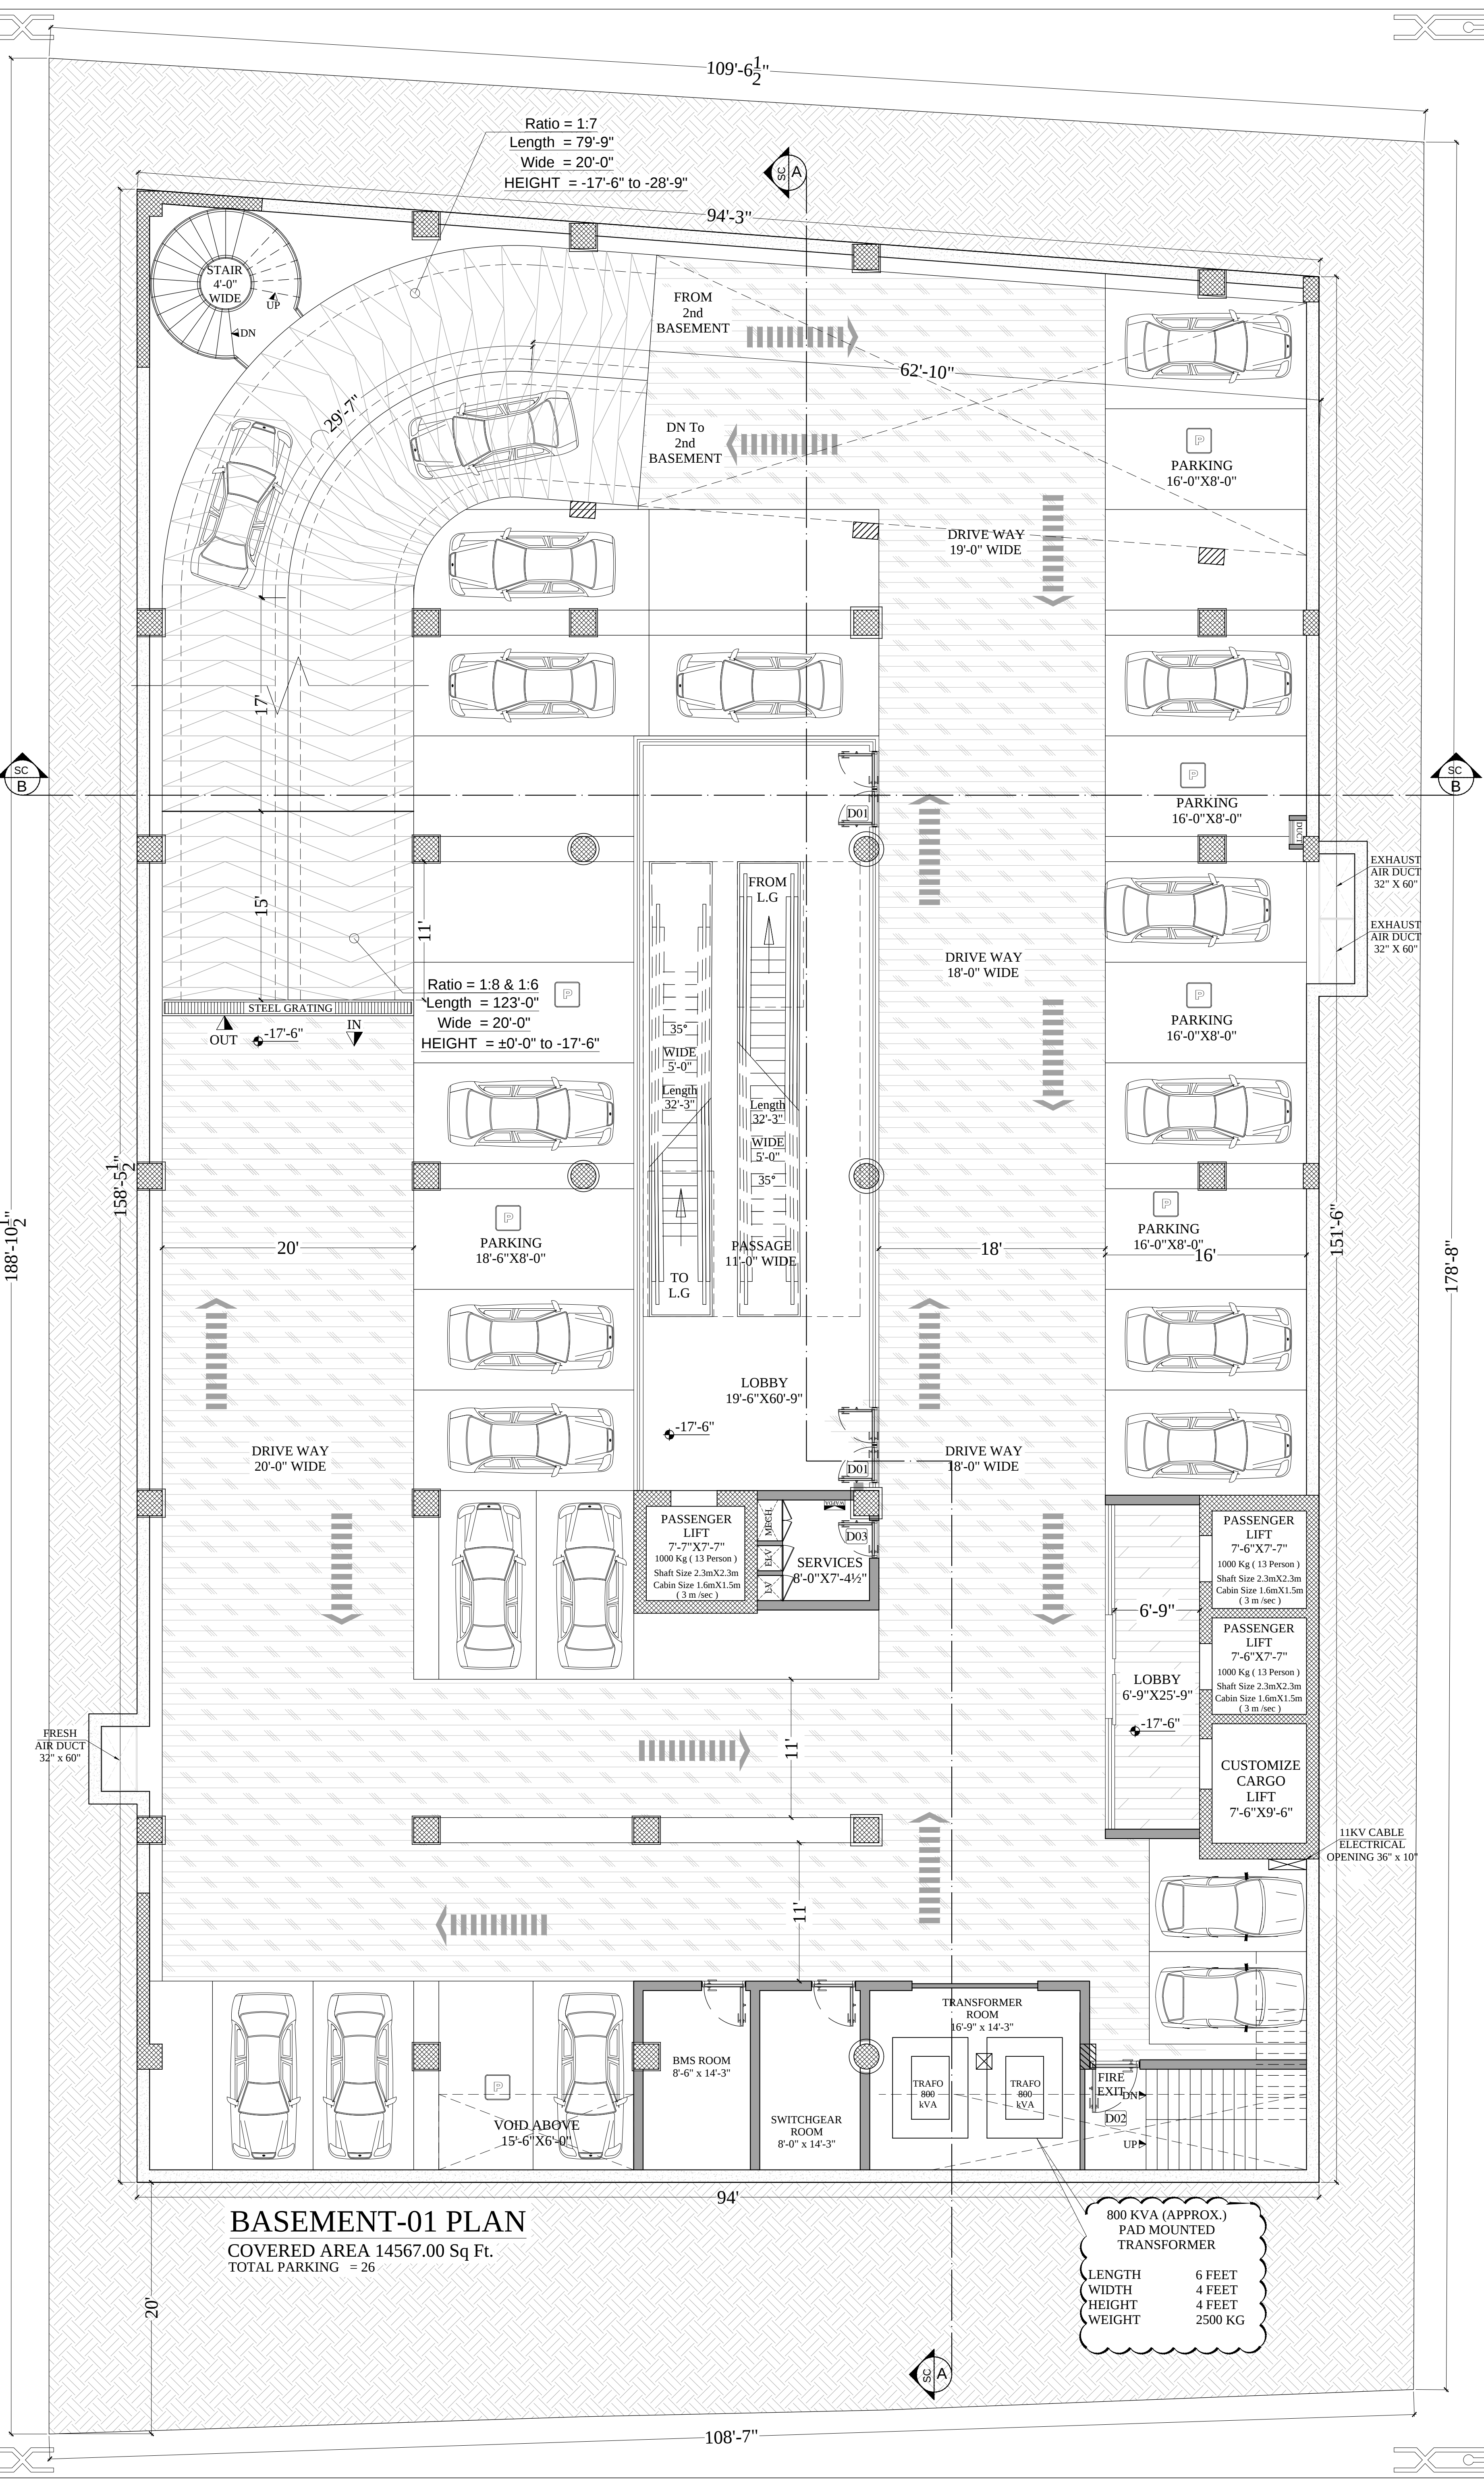


BASEMENT-01 PLAN
COVERED AREA 14567.00 Sq Ft.
TOTAL PARKING = 26

800 KVA (APPROX.)
PAD MOUNTED
TRANSFORMER

LENGTH	6 FEET
WIDTH	4 FEET
HEIGHT	4 FEET
WEIGHT	2500 KG




COVERED AREA 10,922.00 Sq Ft.

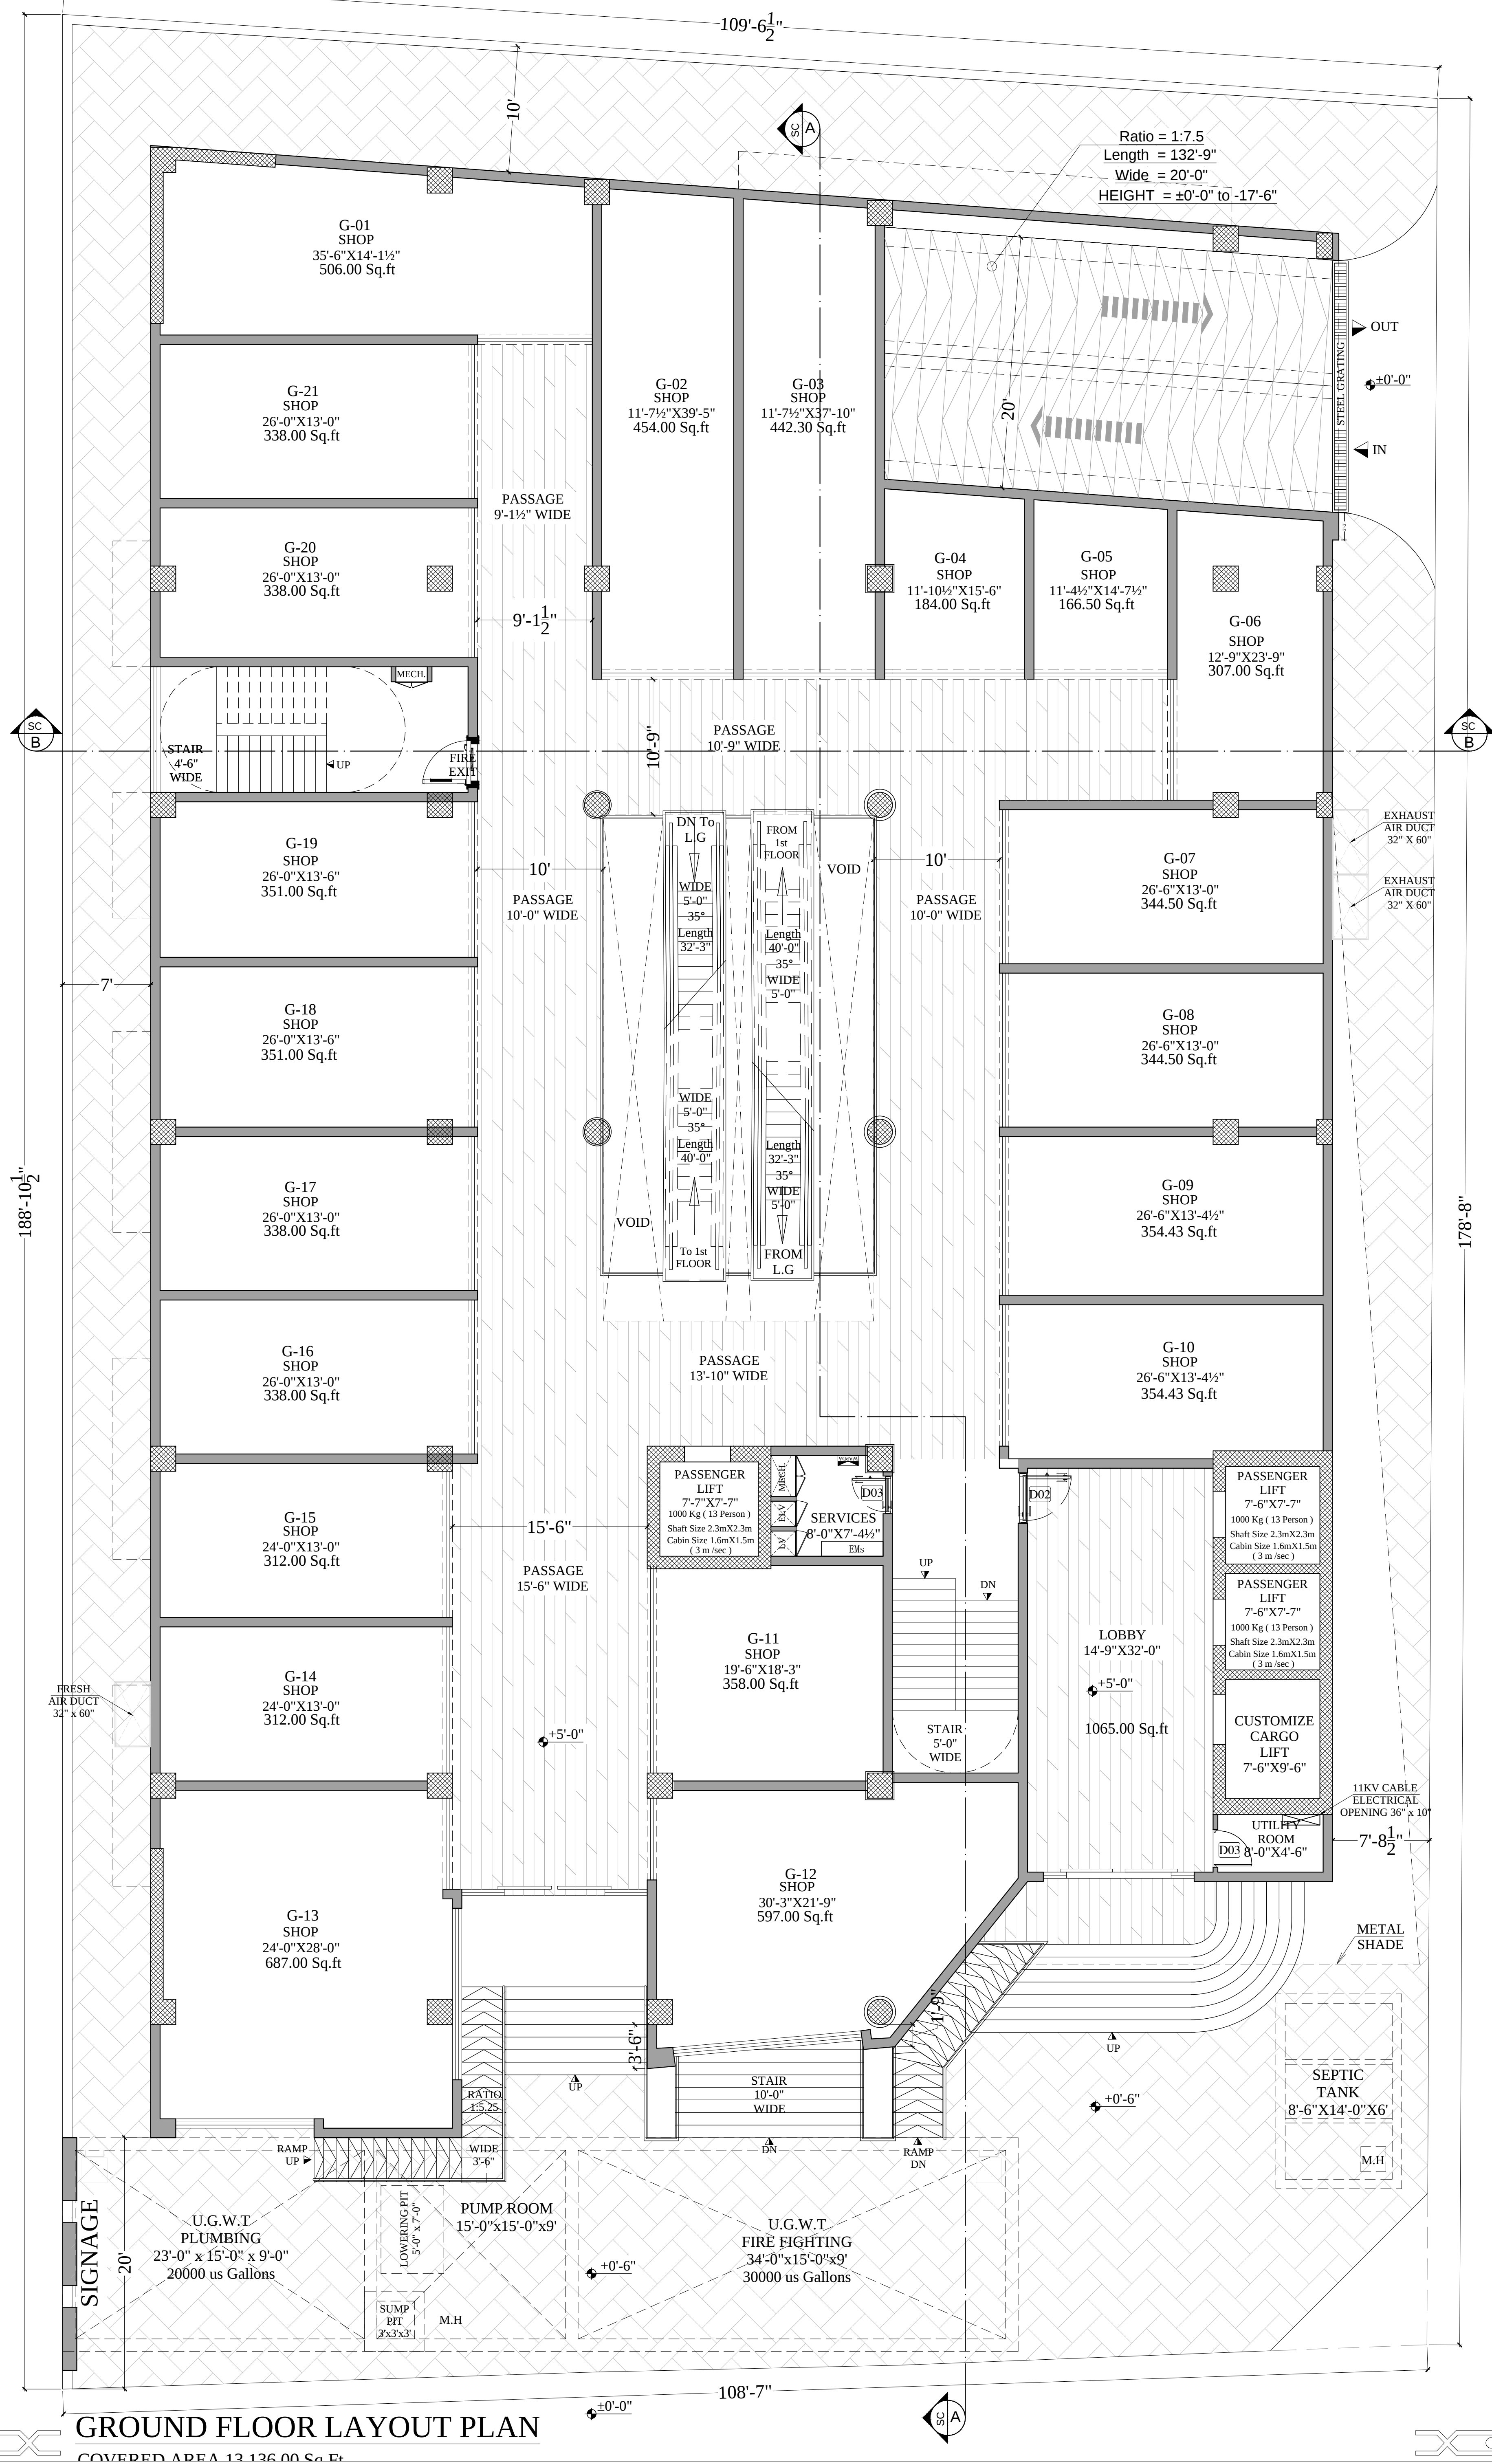




COVERED AREA 12,922.00 Sq Ft.

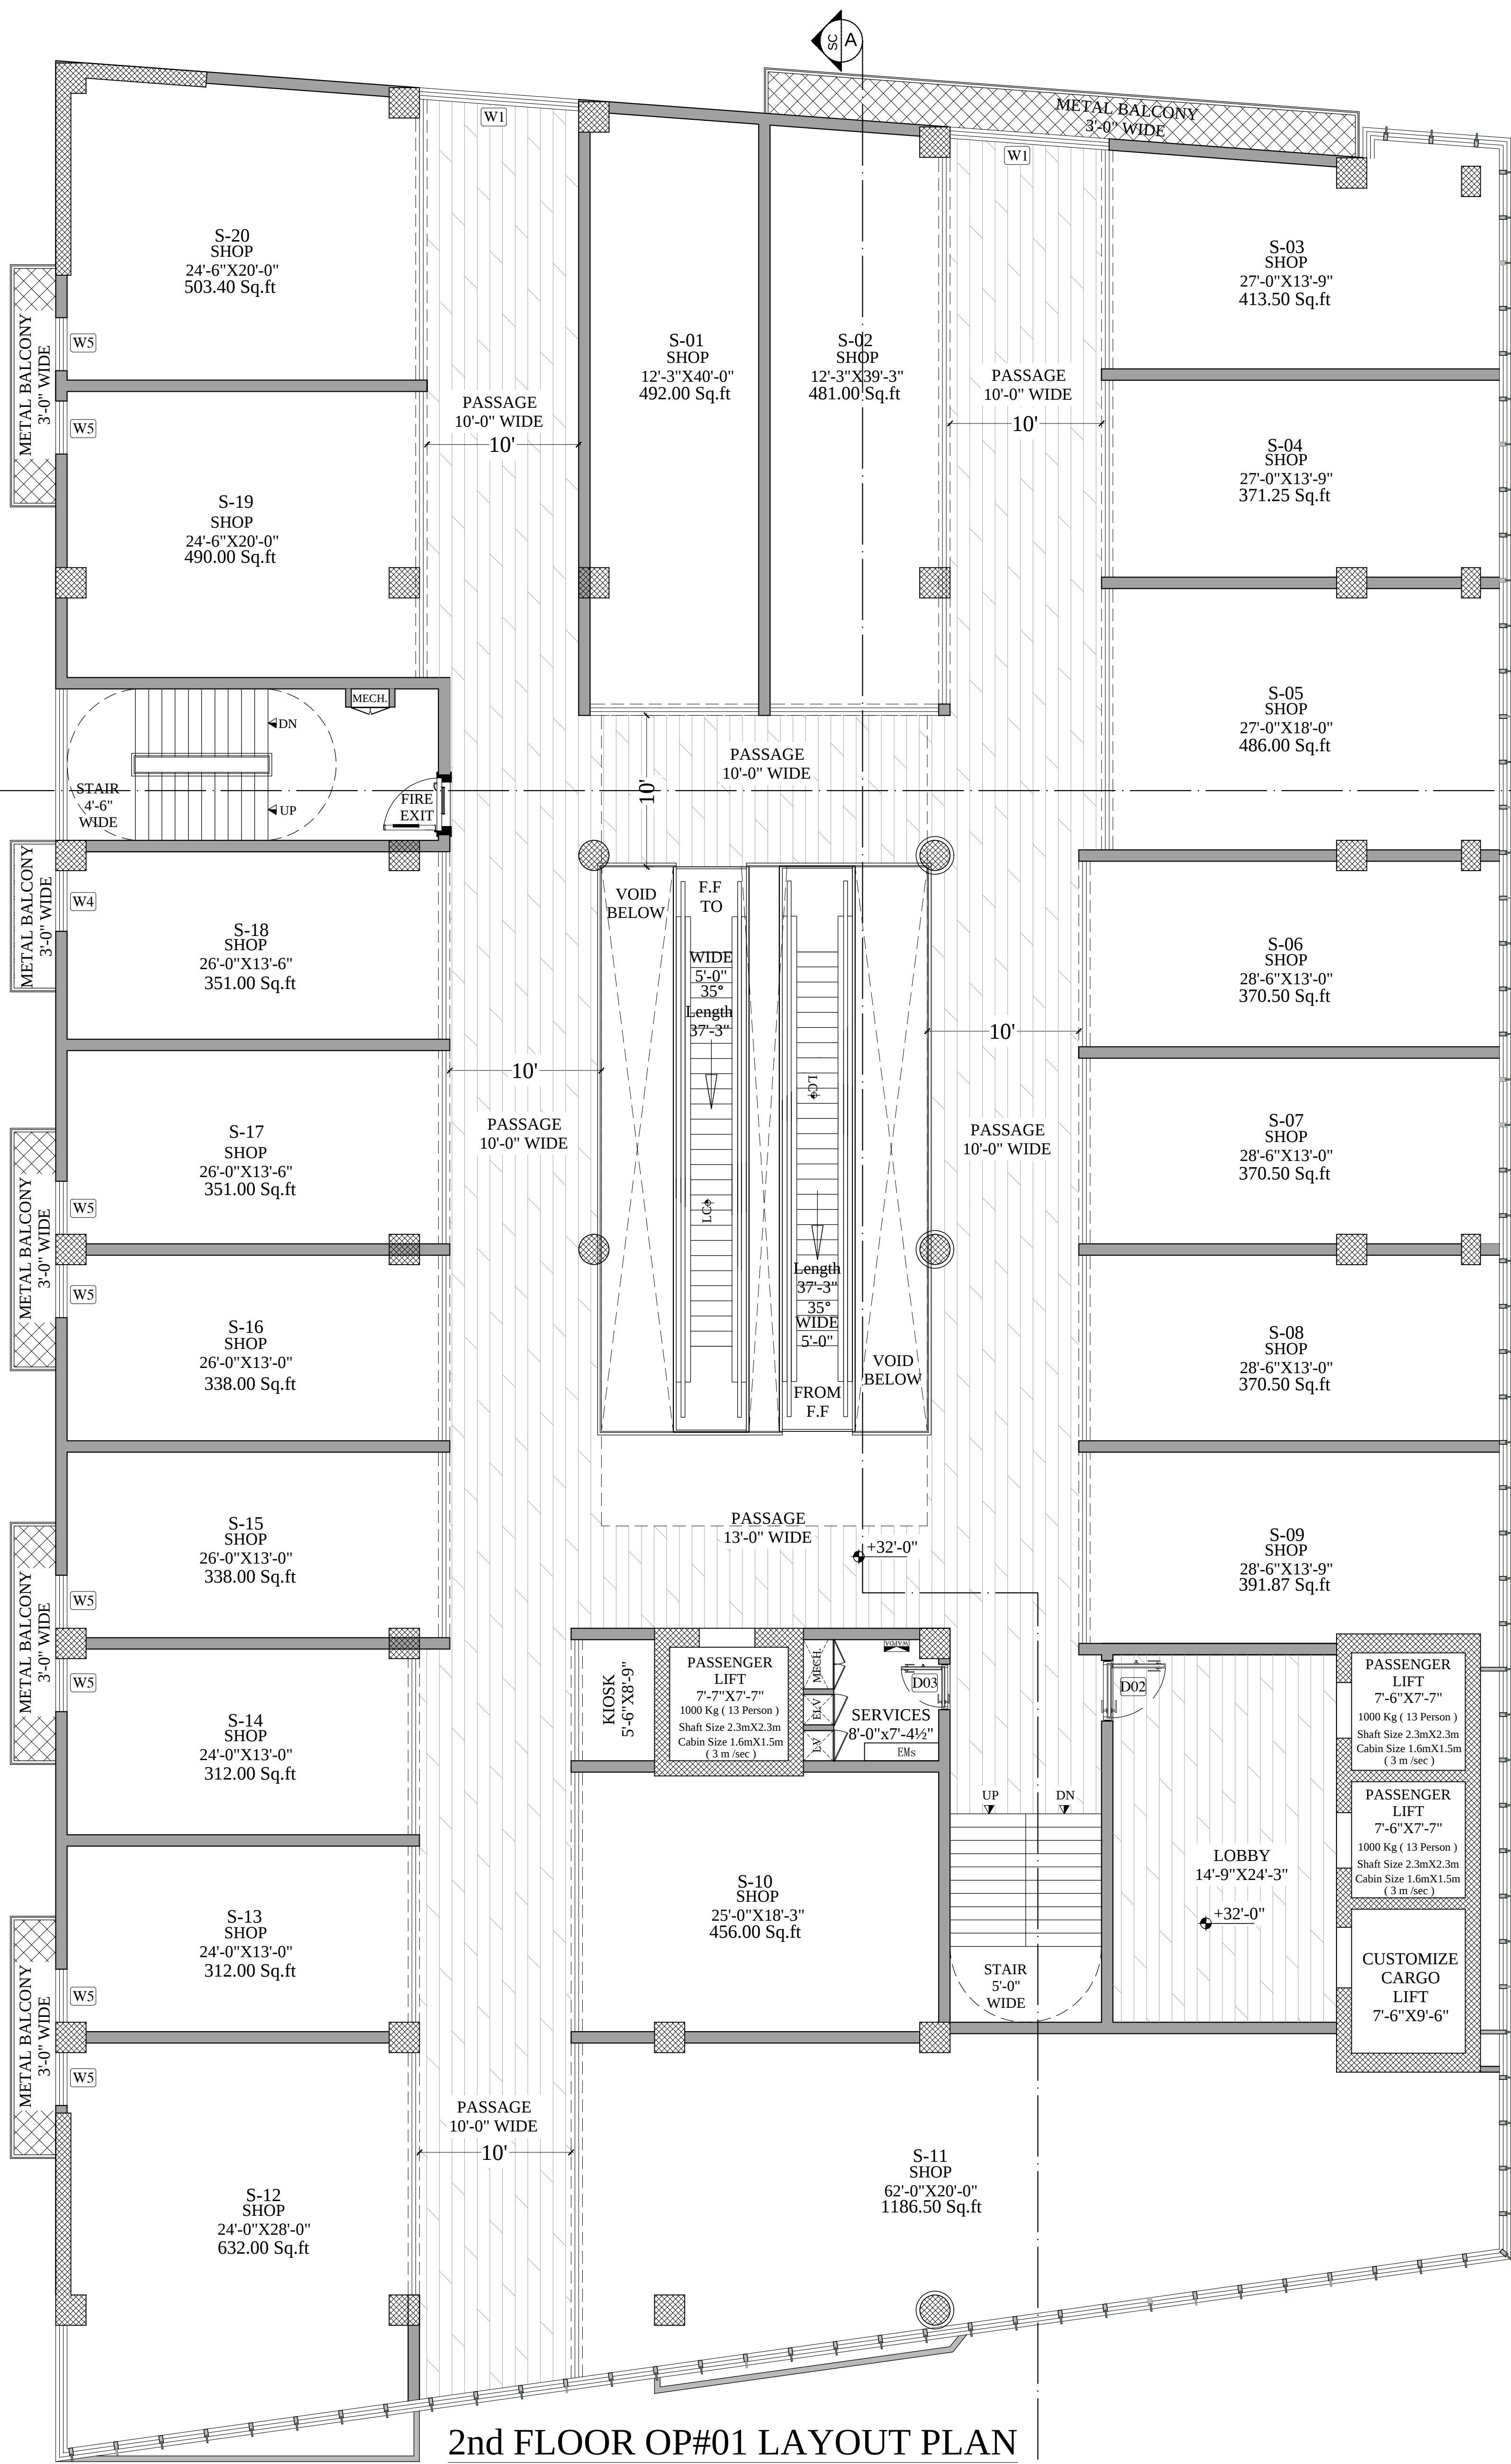


2nd FLOOR OP#01 LAYOUT PLAN
COVERED AREA 13,655.00 Sq Ft.

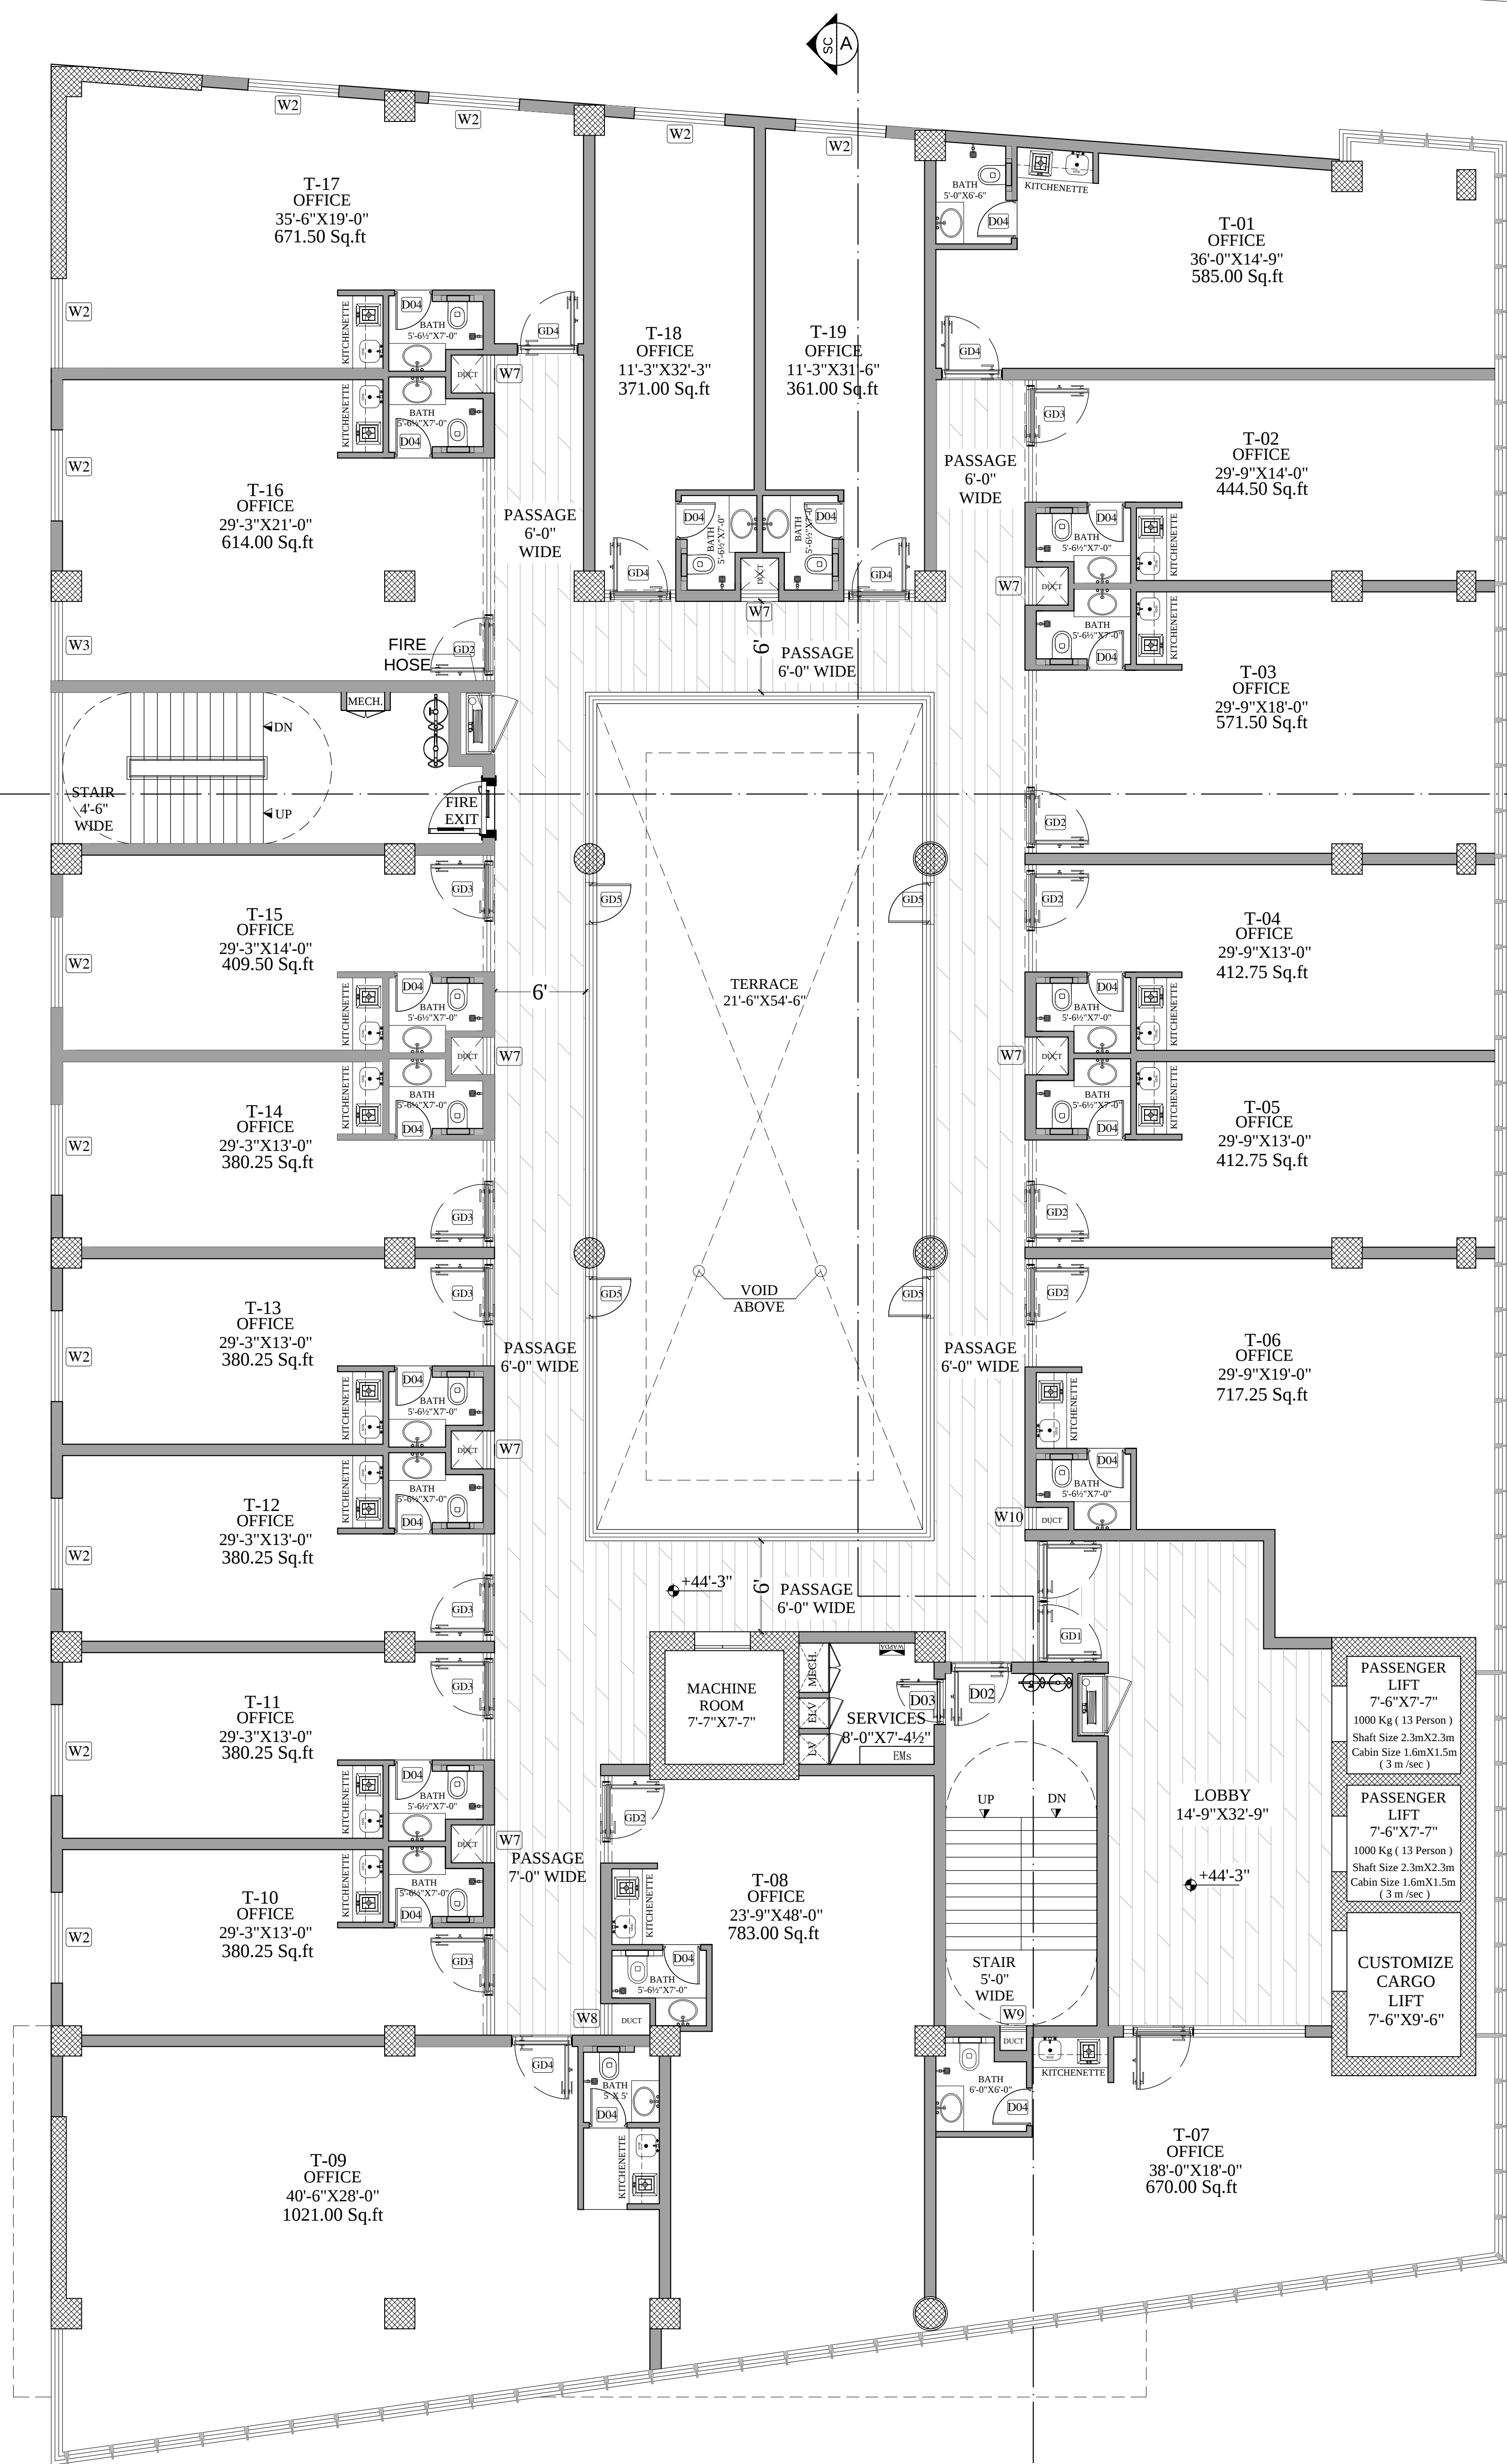


3rd FLOOR LAYOUT PLAN


COVERED AREA 12958.00 Sq Ft.

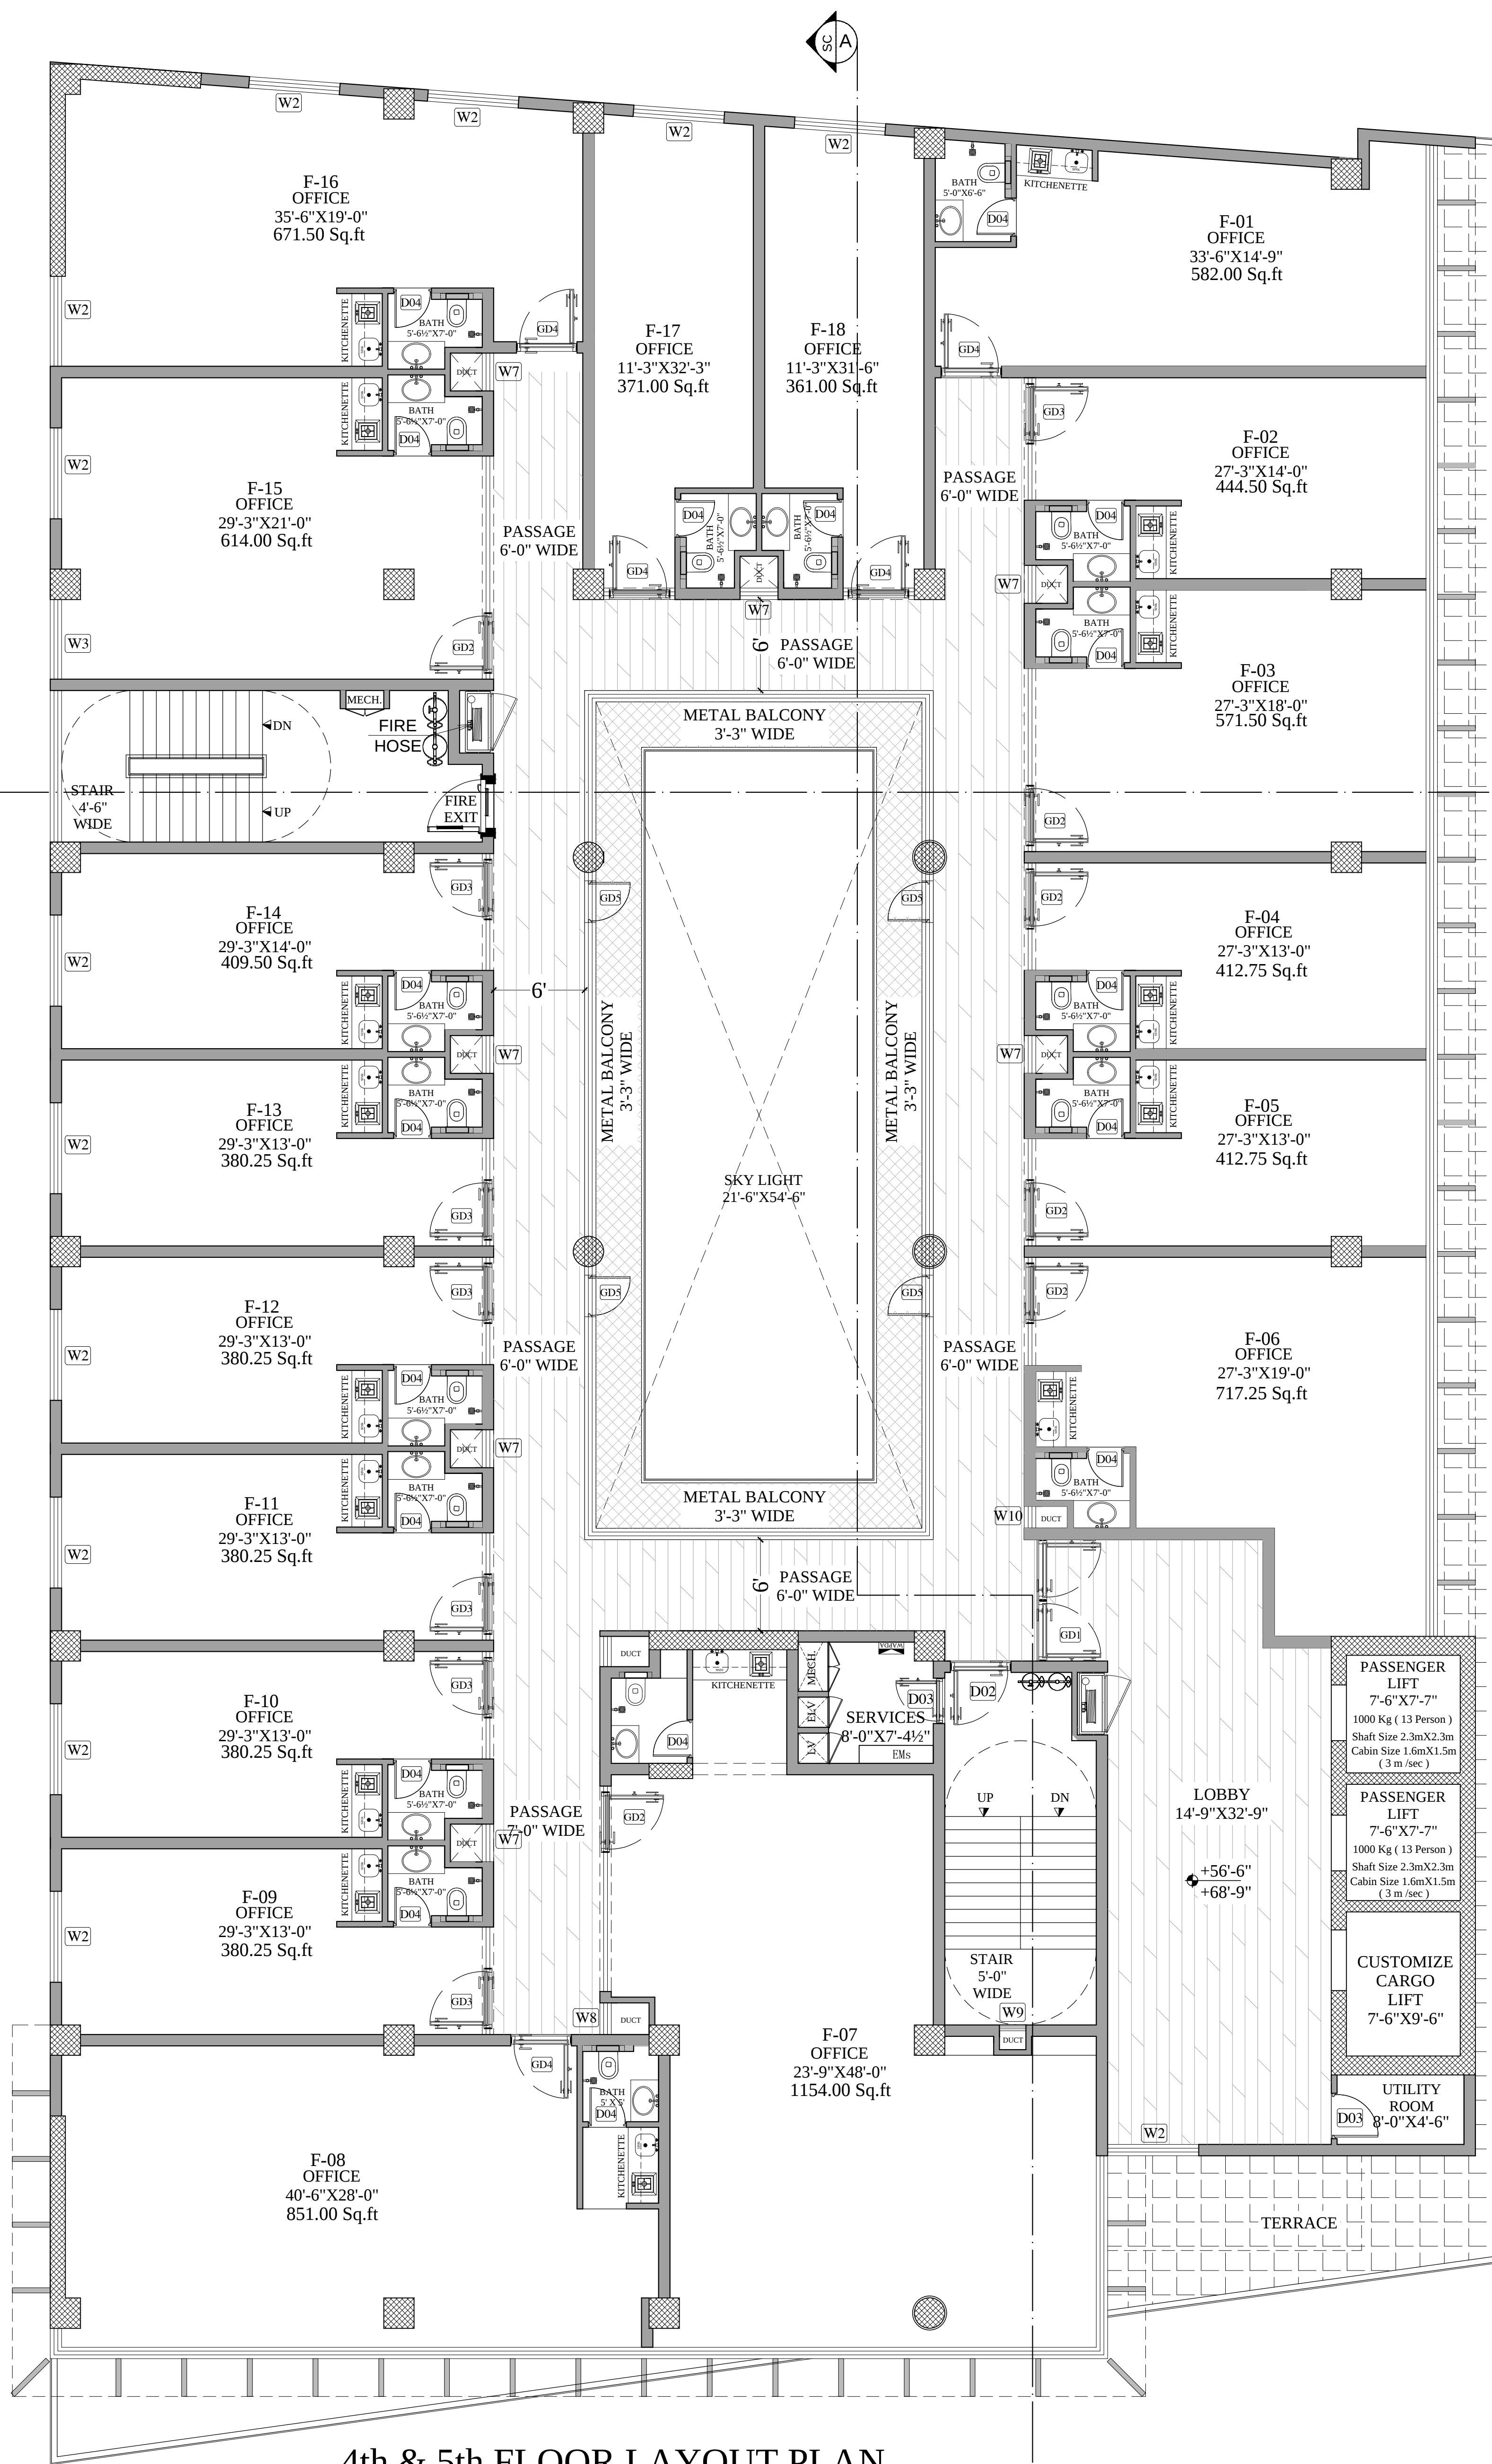

4th & 5th FLOOR LAYOUT PLAN
COVERED AREA 12058.00 Sq Ft.

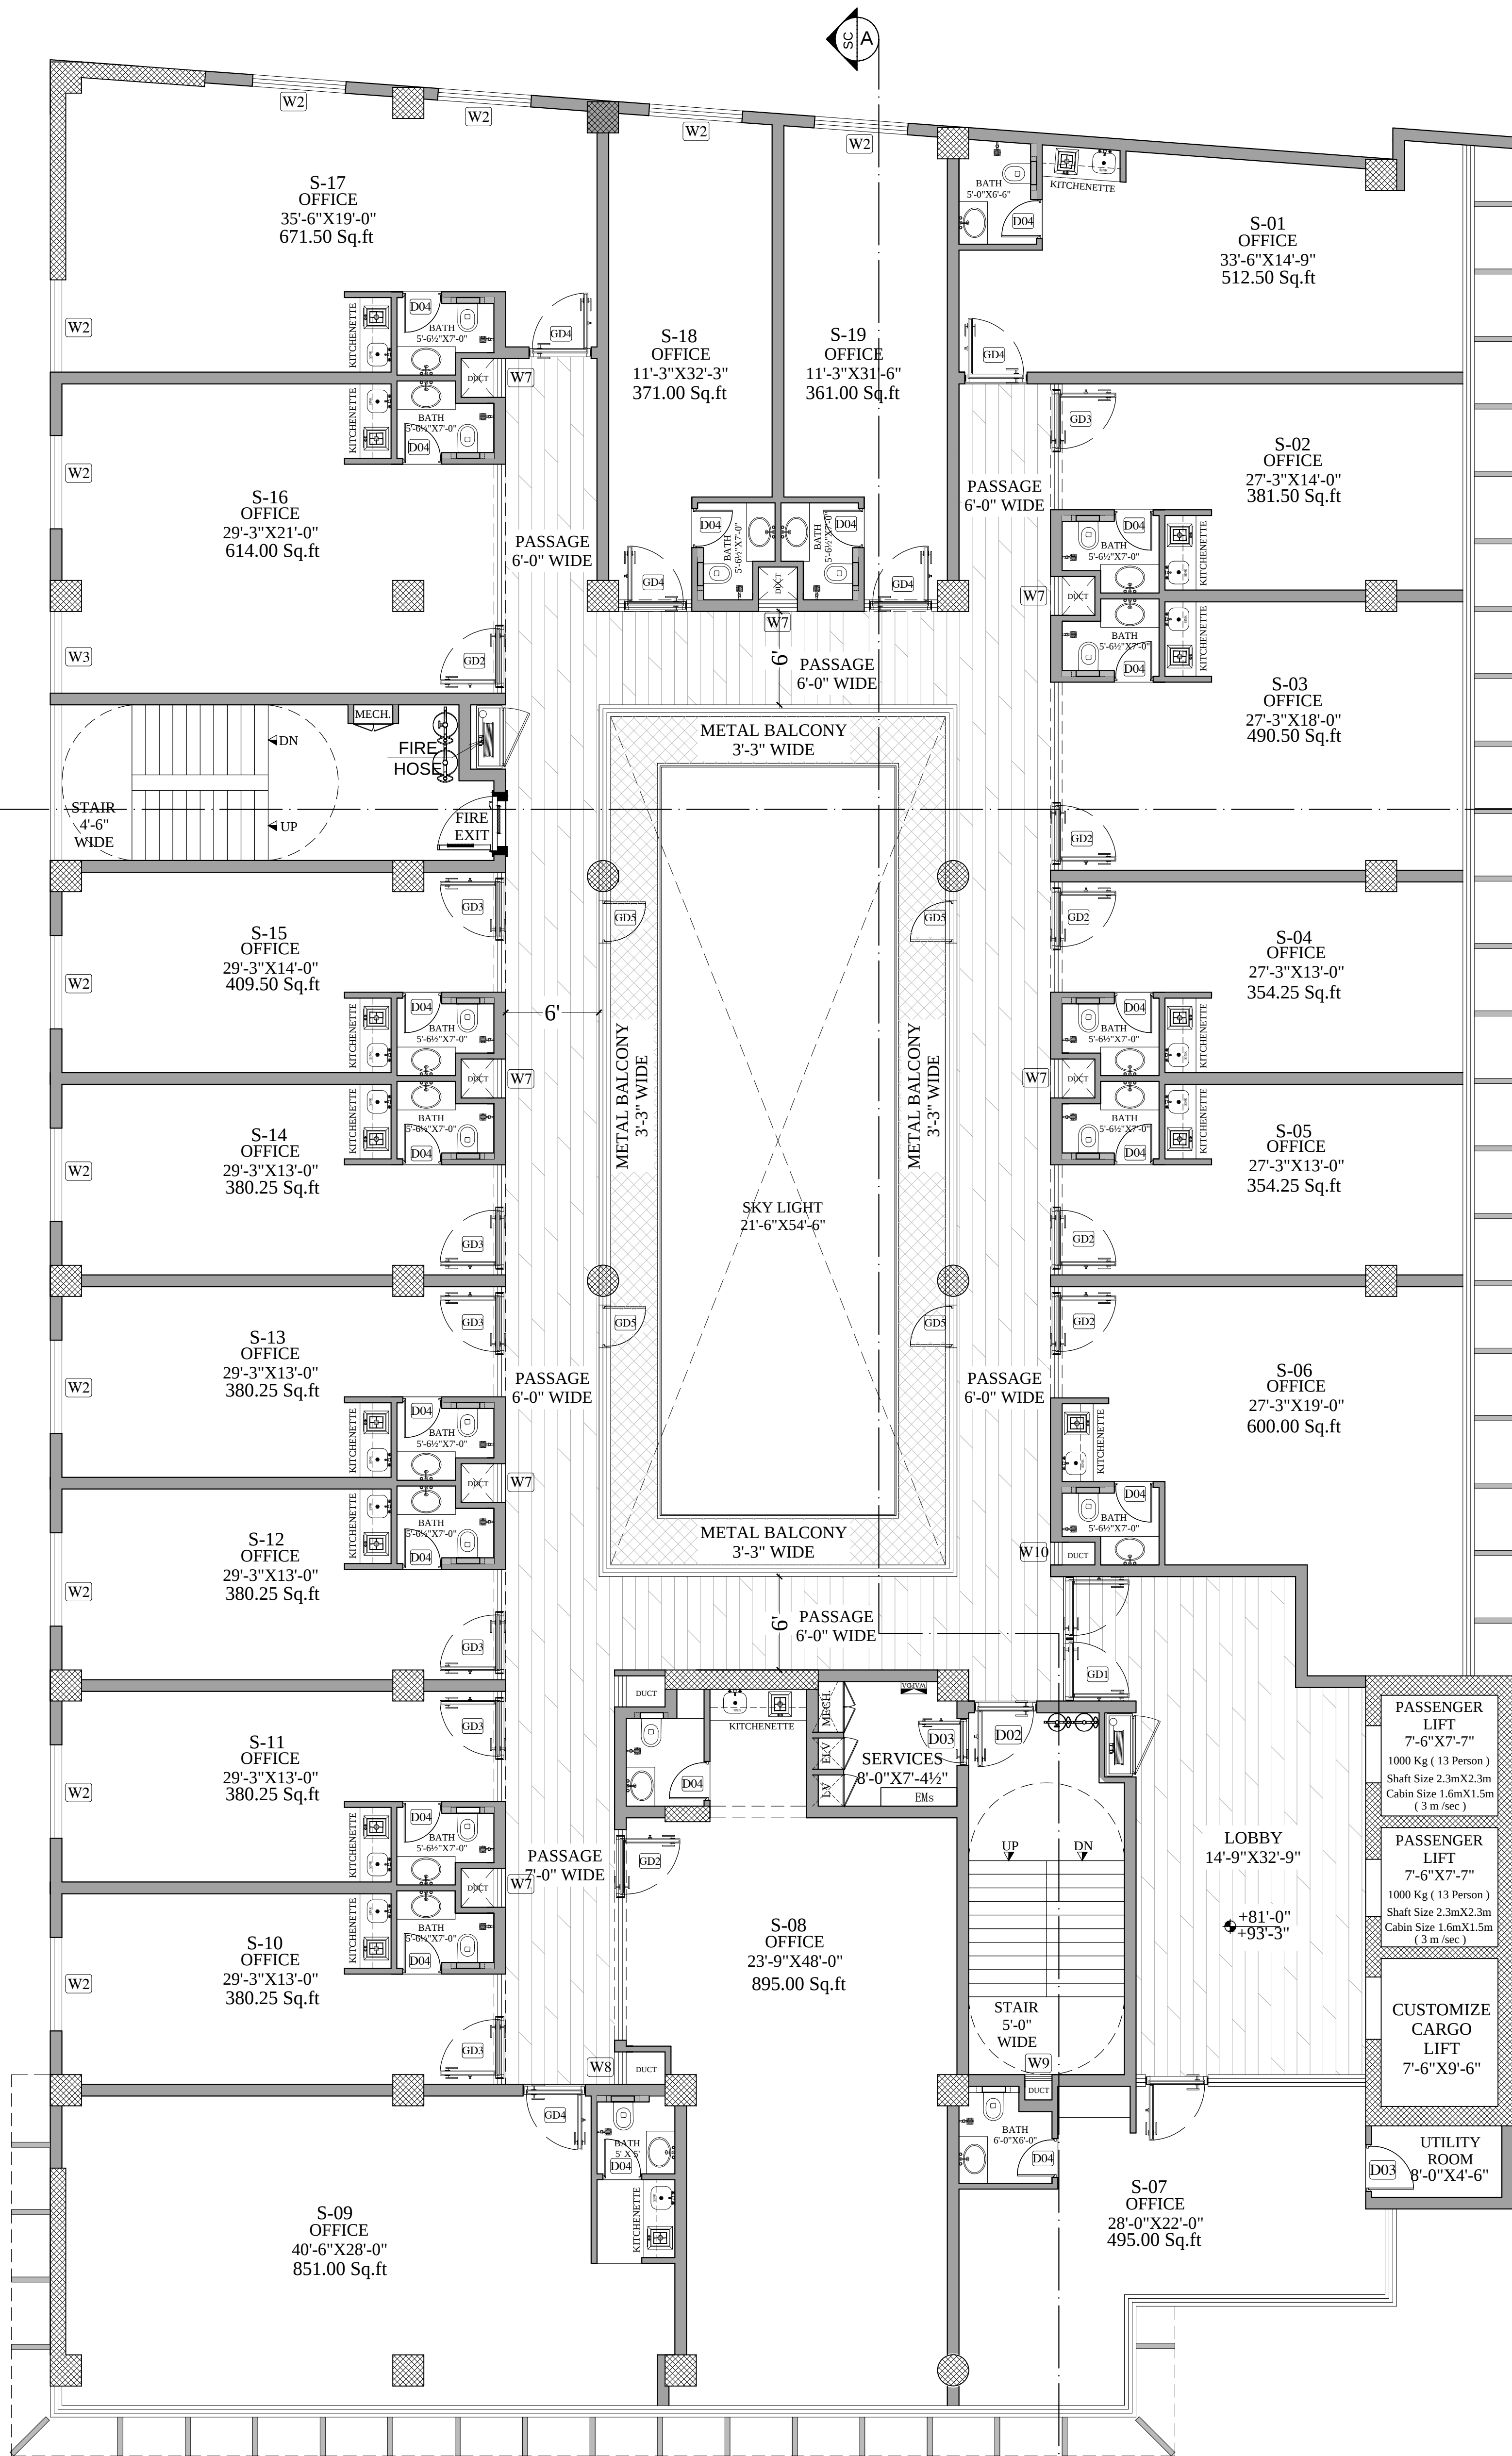

6th & 7th FLOOR LAYOUT PLAN
COVERED AREA 12163.00 Sq. Ft.

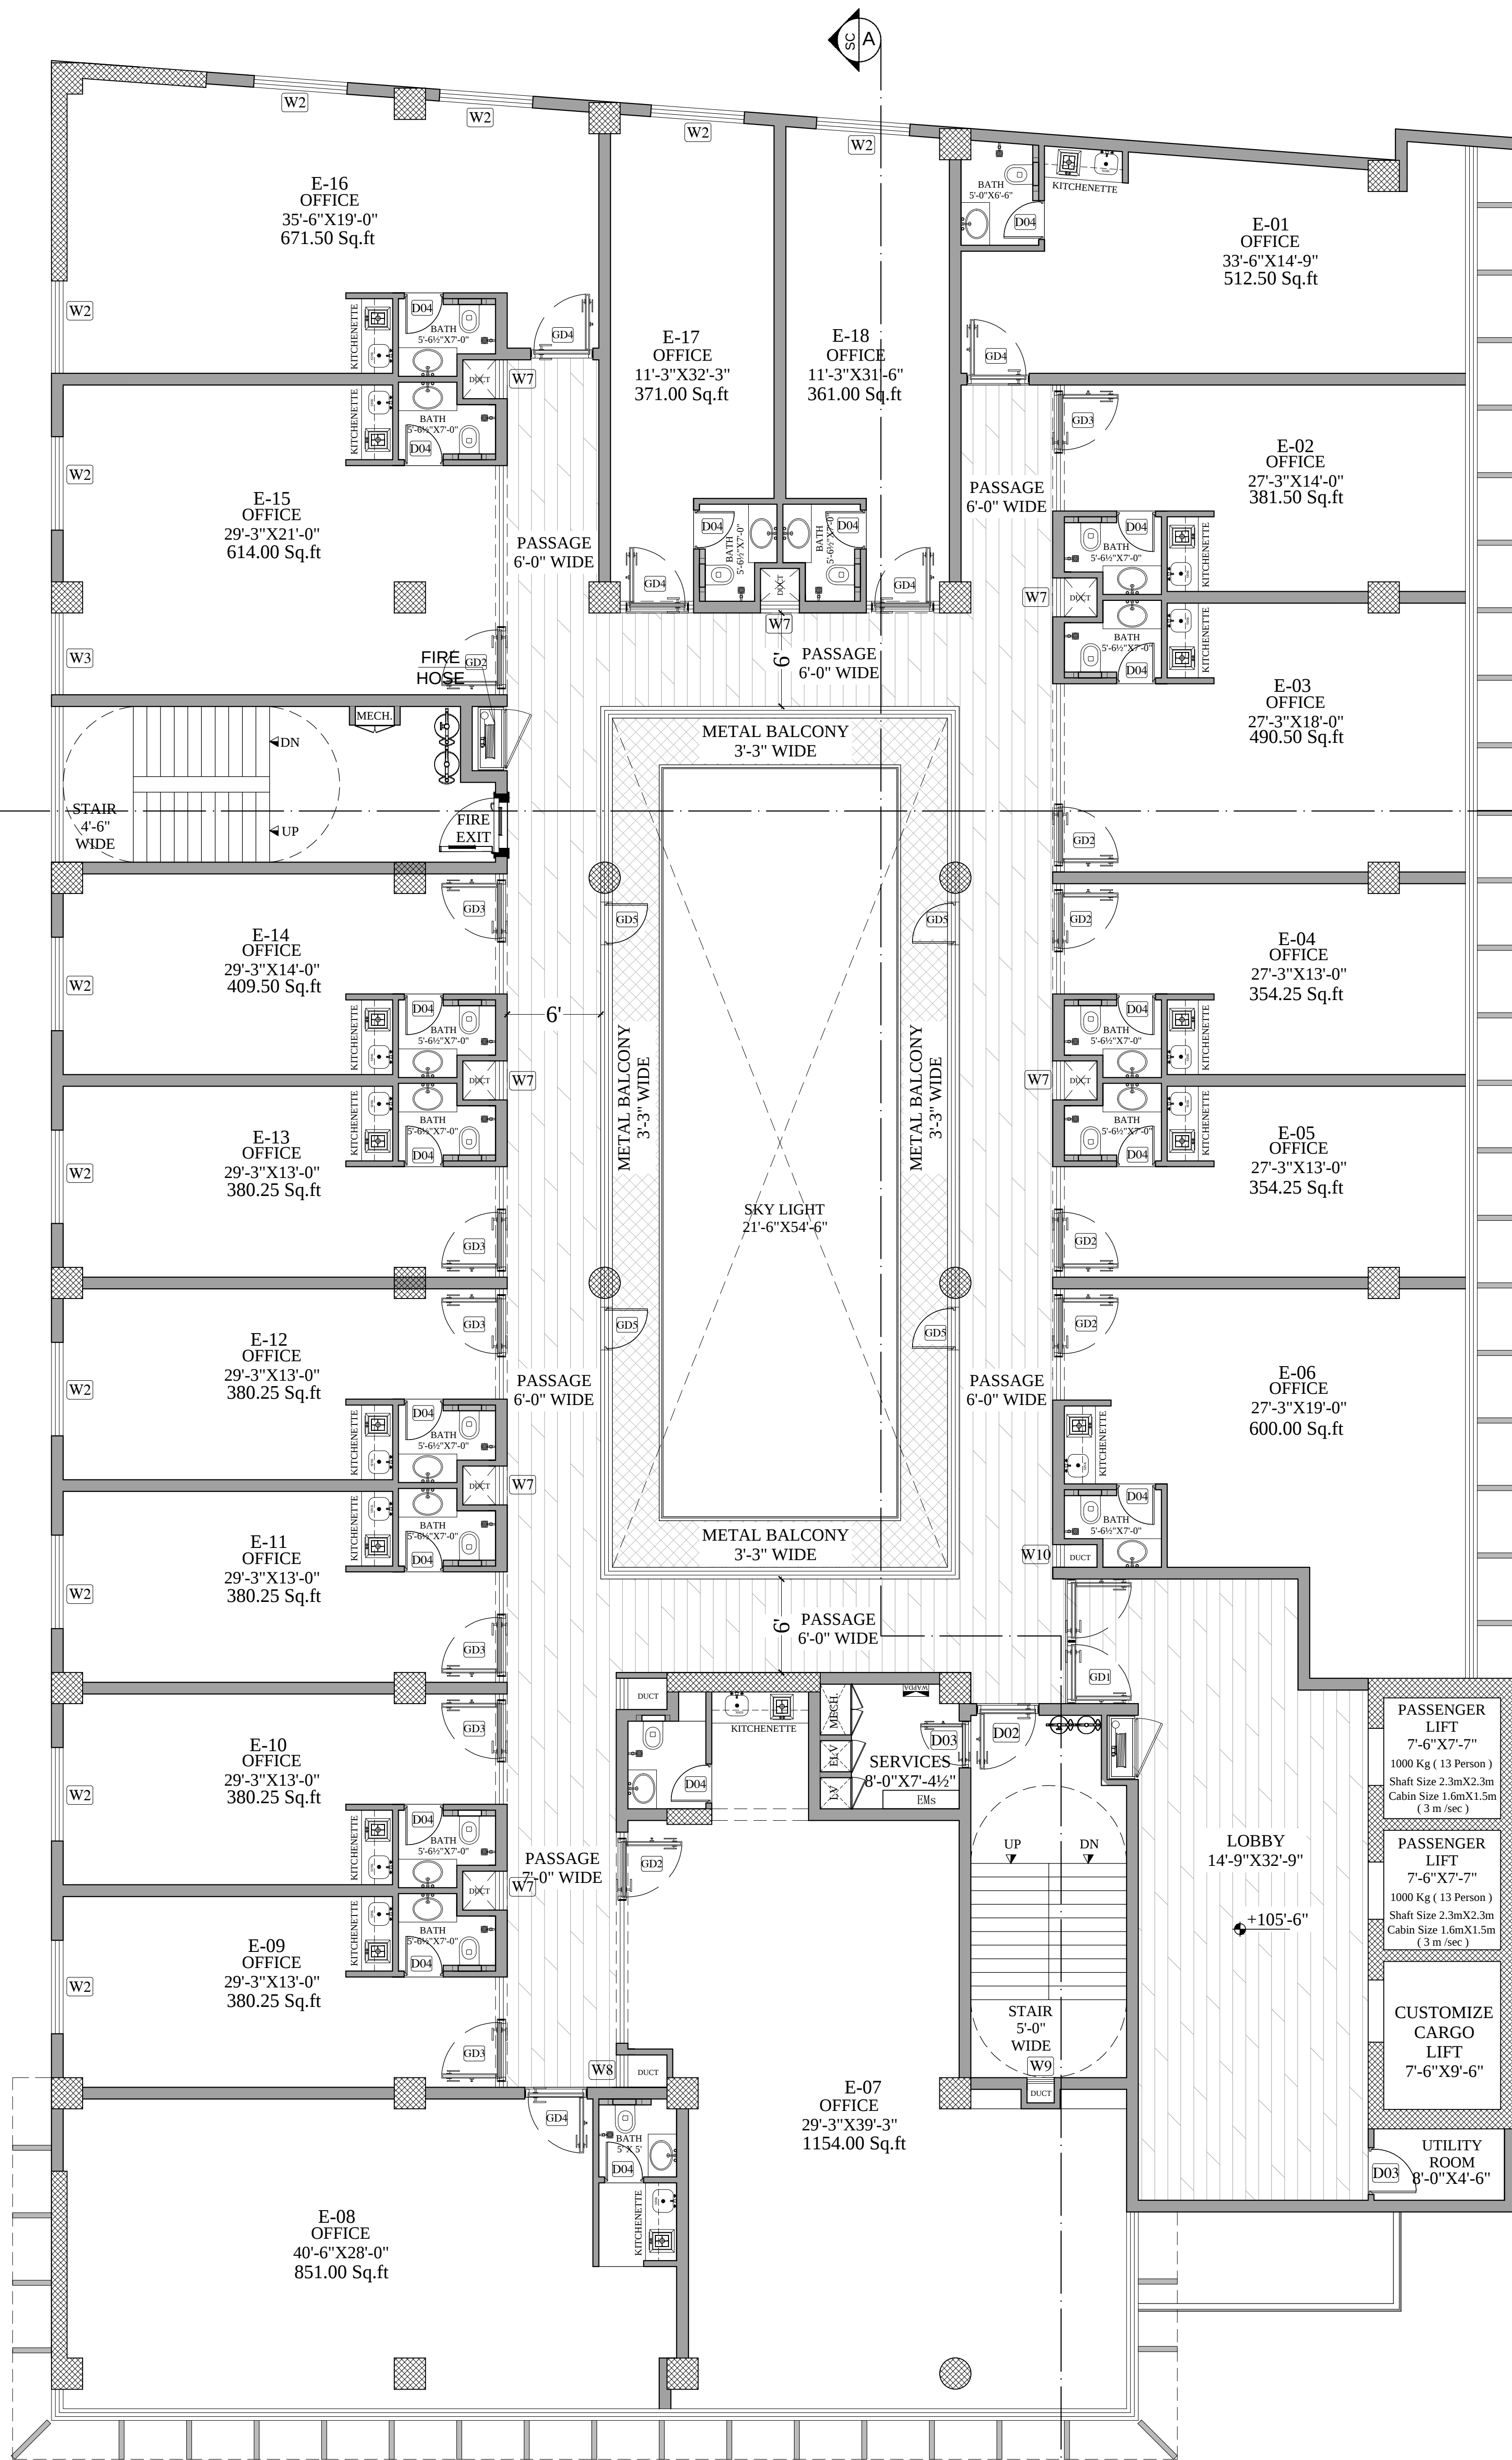

8th FLOOR LAYOUT PLAN
COVERED AREA 12058.00 Sq. Ft.



COVERED AREA 1352.00 Sq Ft.